



パネル・ポット・プランター・土台パネル詳細

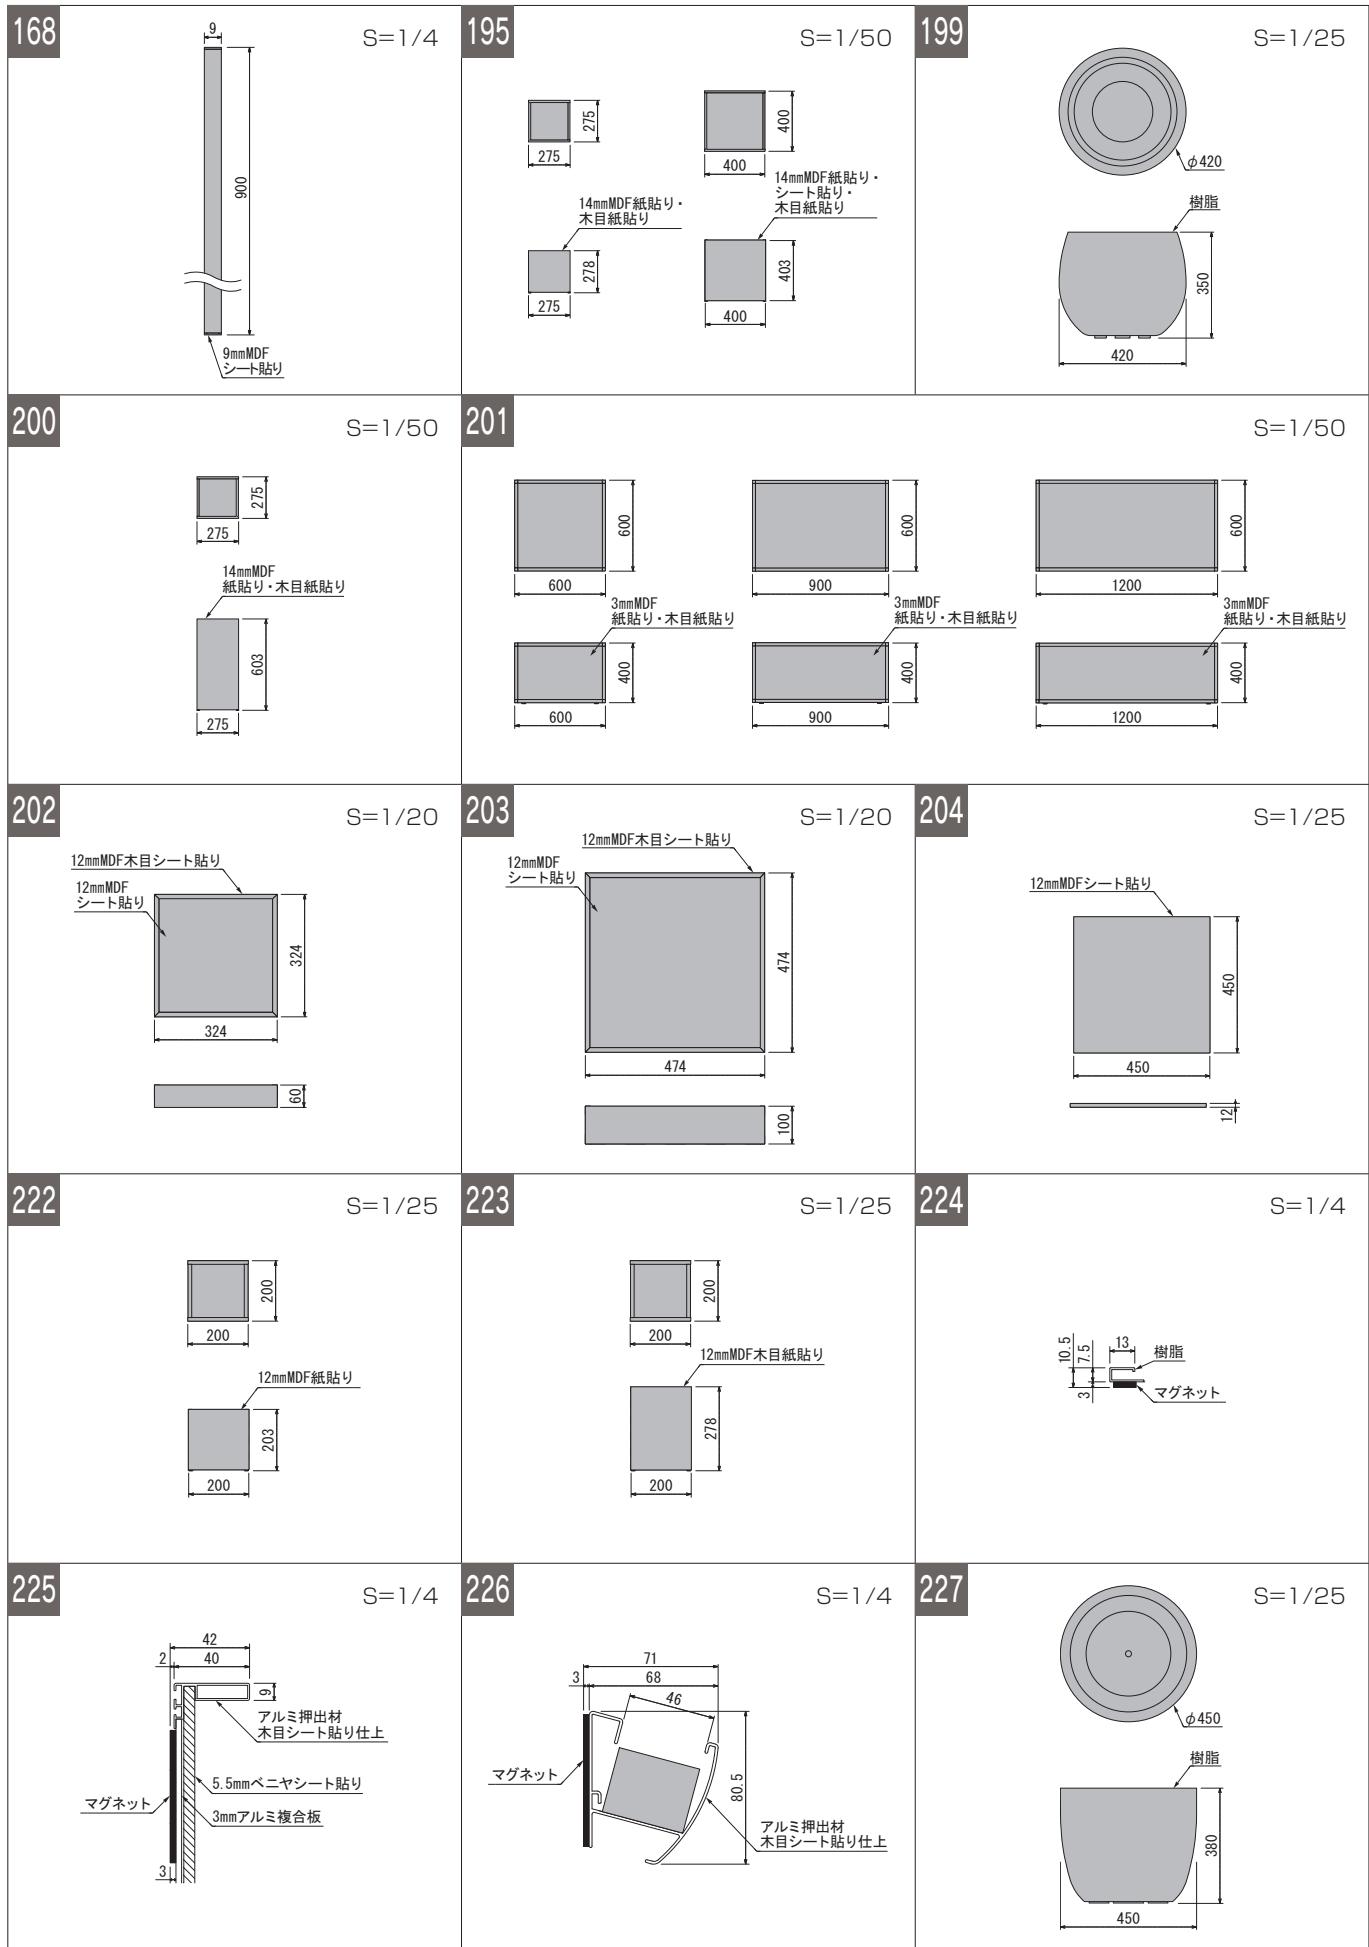

プランター・土台パネル詳細


228

S=1/25

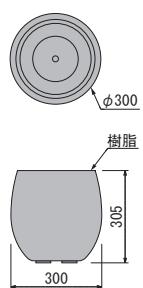


230

S=1/50

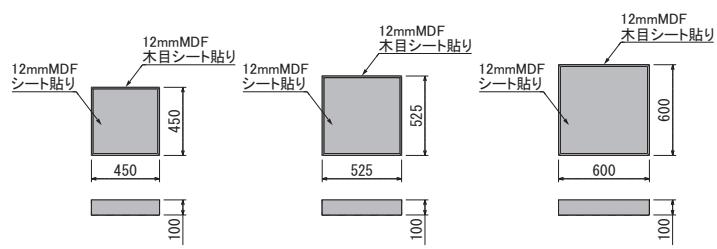

229

S=1/50

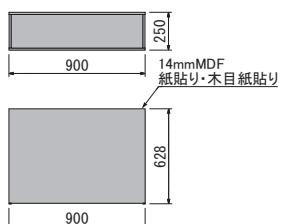

231

S=1/50

